



План 1-го этажа
Ground plan

42420

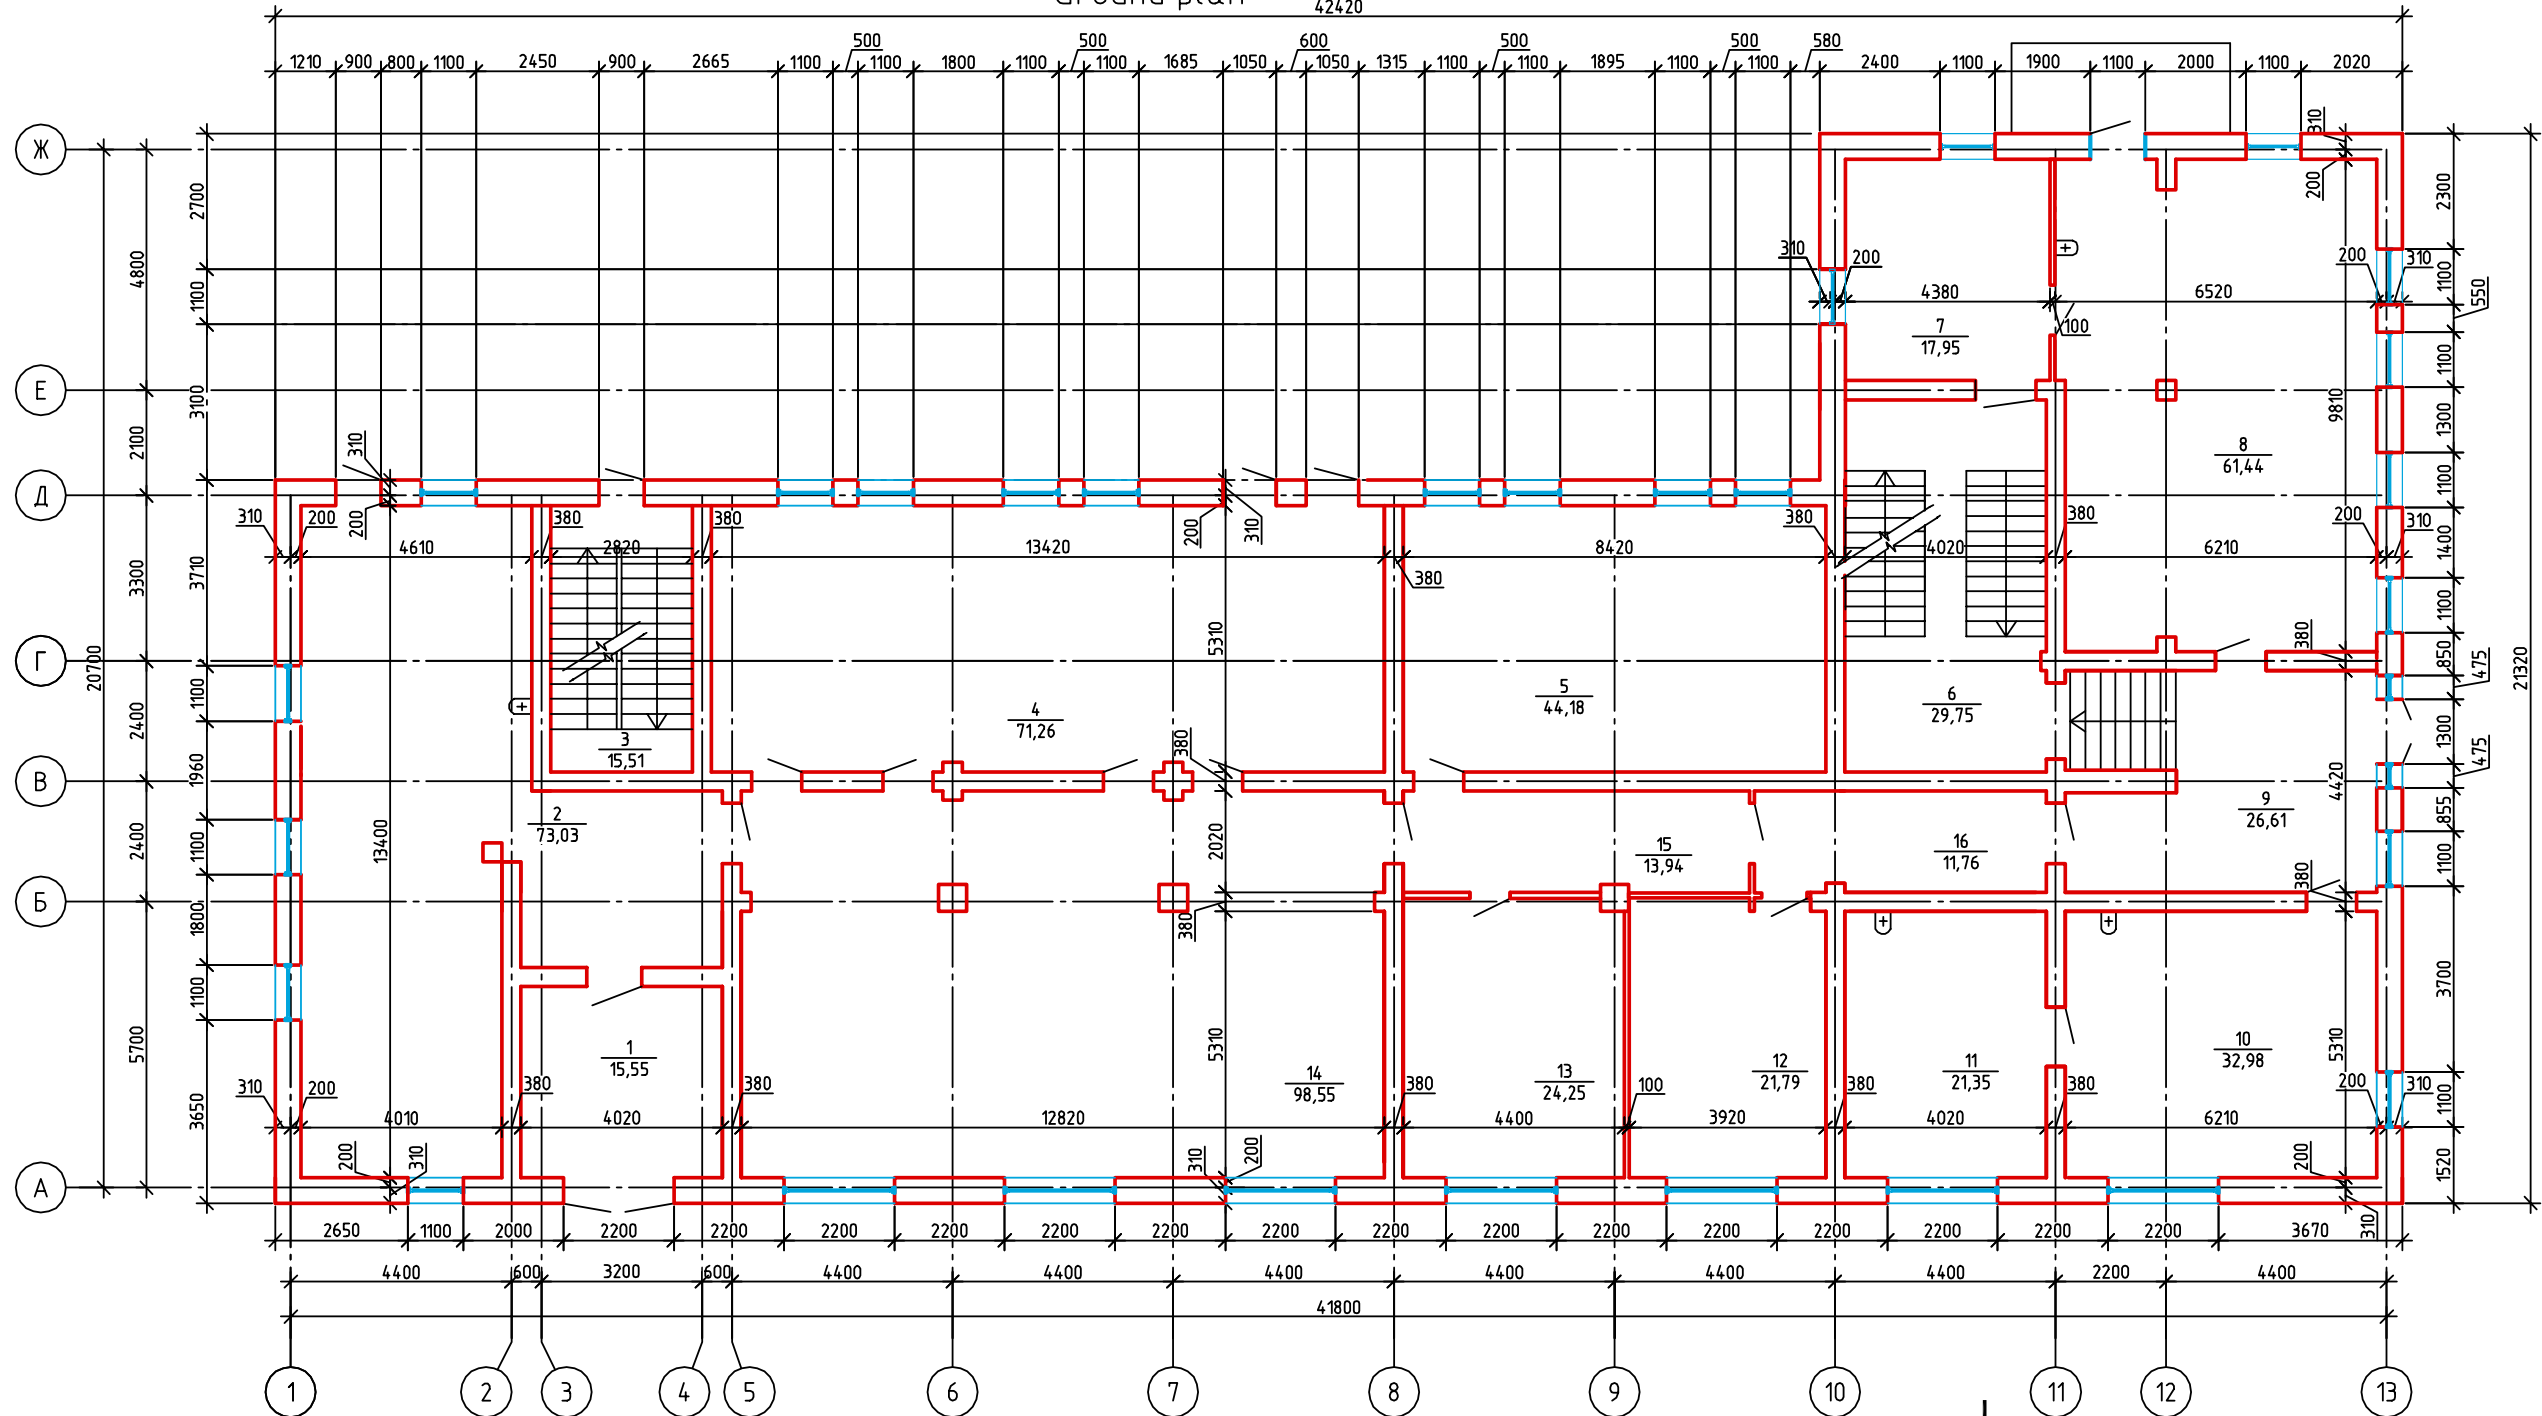

План подвала на отм. -3.000
Underground plan level -3.000

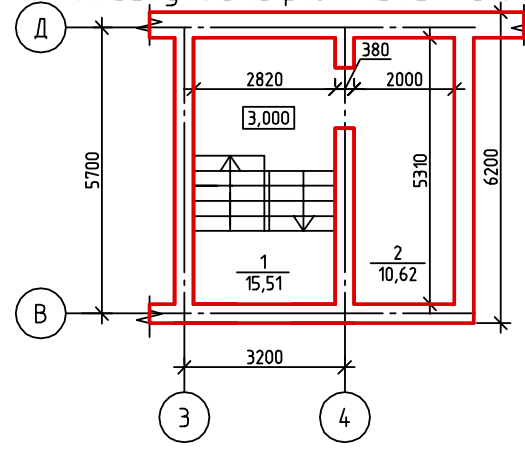



Согласовано	
Взам. инв. №	
Подп. и дата	
Инв. № подл.	

		SITE KRAMATORSK, Laso str, 14		PROGRAM RECONSTRUCTION of EDUCATIONAL CORPUS No.5		DRAWINGS	
PROJECT CZECH DEVELOPMENT AGENCY Nerudova 3, 118 50, Praha 1, Czech Republic		PROJECT Reconstruction of the school building of the Donbas National Academy of civil engineering and architecture		1 ST FLOOR		1	
<small>This documentation was prepared by Donbas National Academy of Civil Engineering and Architecture (Author) for the Czech development agency (CZDA), which consequently approved it as a part of project tender dossier. Documentation shall be used for preparation of the offers only. Copy or using data of this file for another purposes, without previous permission of CZDA and the Author, is strictly prohibited.</small>							
name of file							
Изм.				Донбасская национальная академия строительства и архитектуры Donbas national academy of civil engineering and architecture			
Кол.уч.							
Лист № док.							
Подп.							
Дата							
Разработал Полянский				Учебный корпус №5 Educational building No 5			
Проверил Колесниченко				Стадия			
				Лист			
				Листов			
Н.контр. Игнацаканян				План 1-го этажа Ground plan			

Формат

План 2-го этажа
Floor 2 level

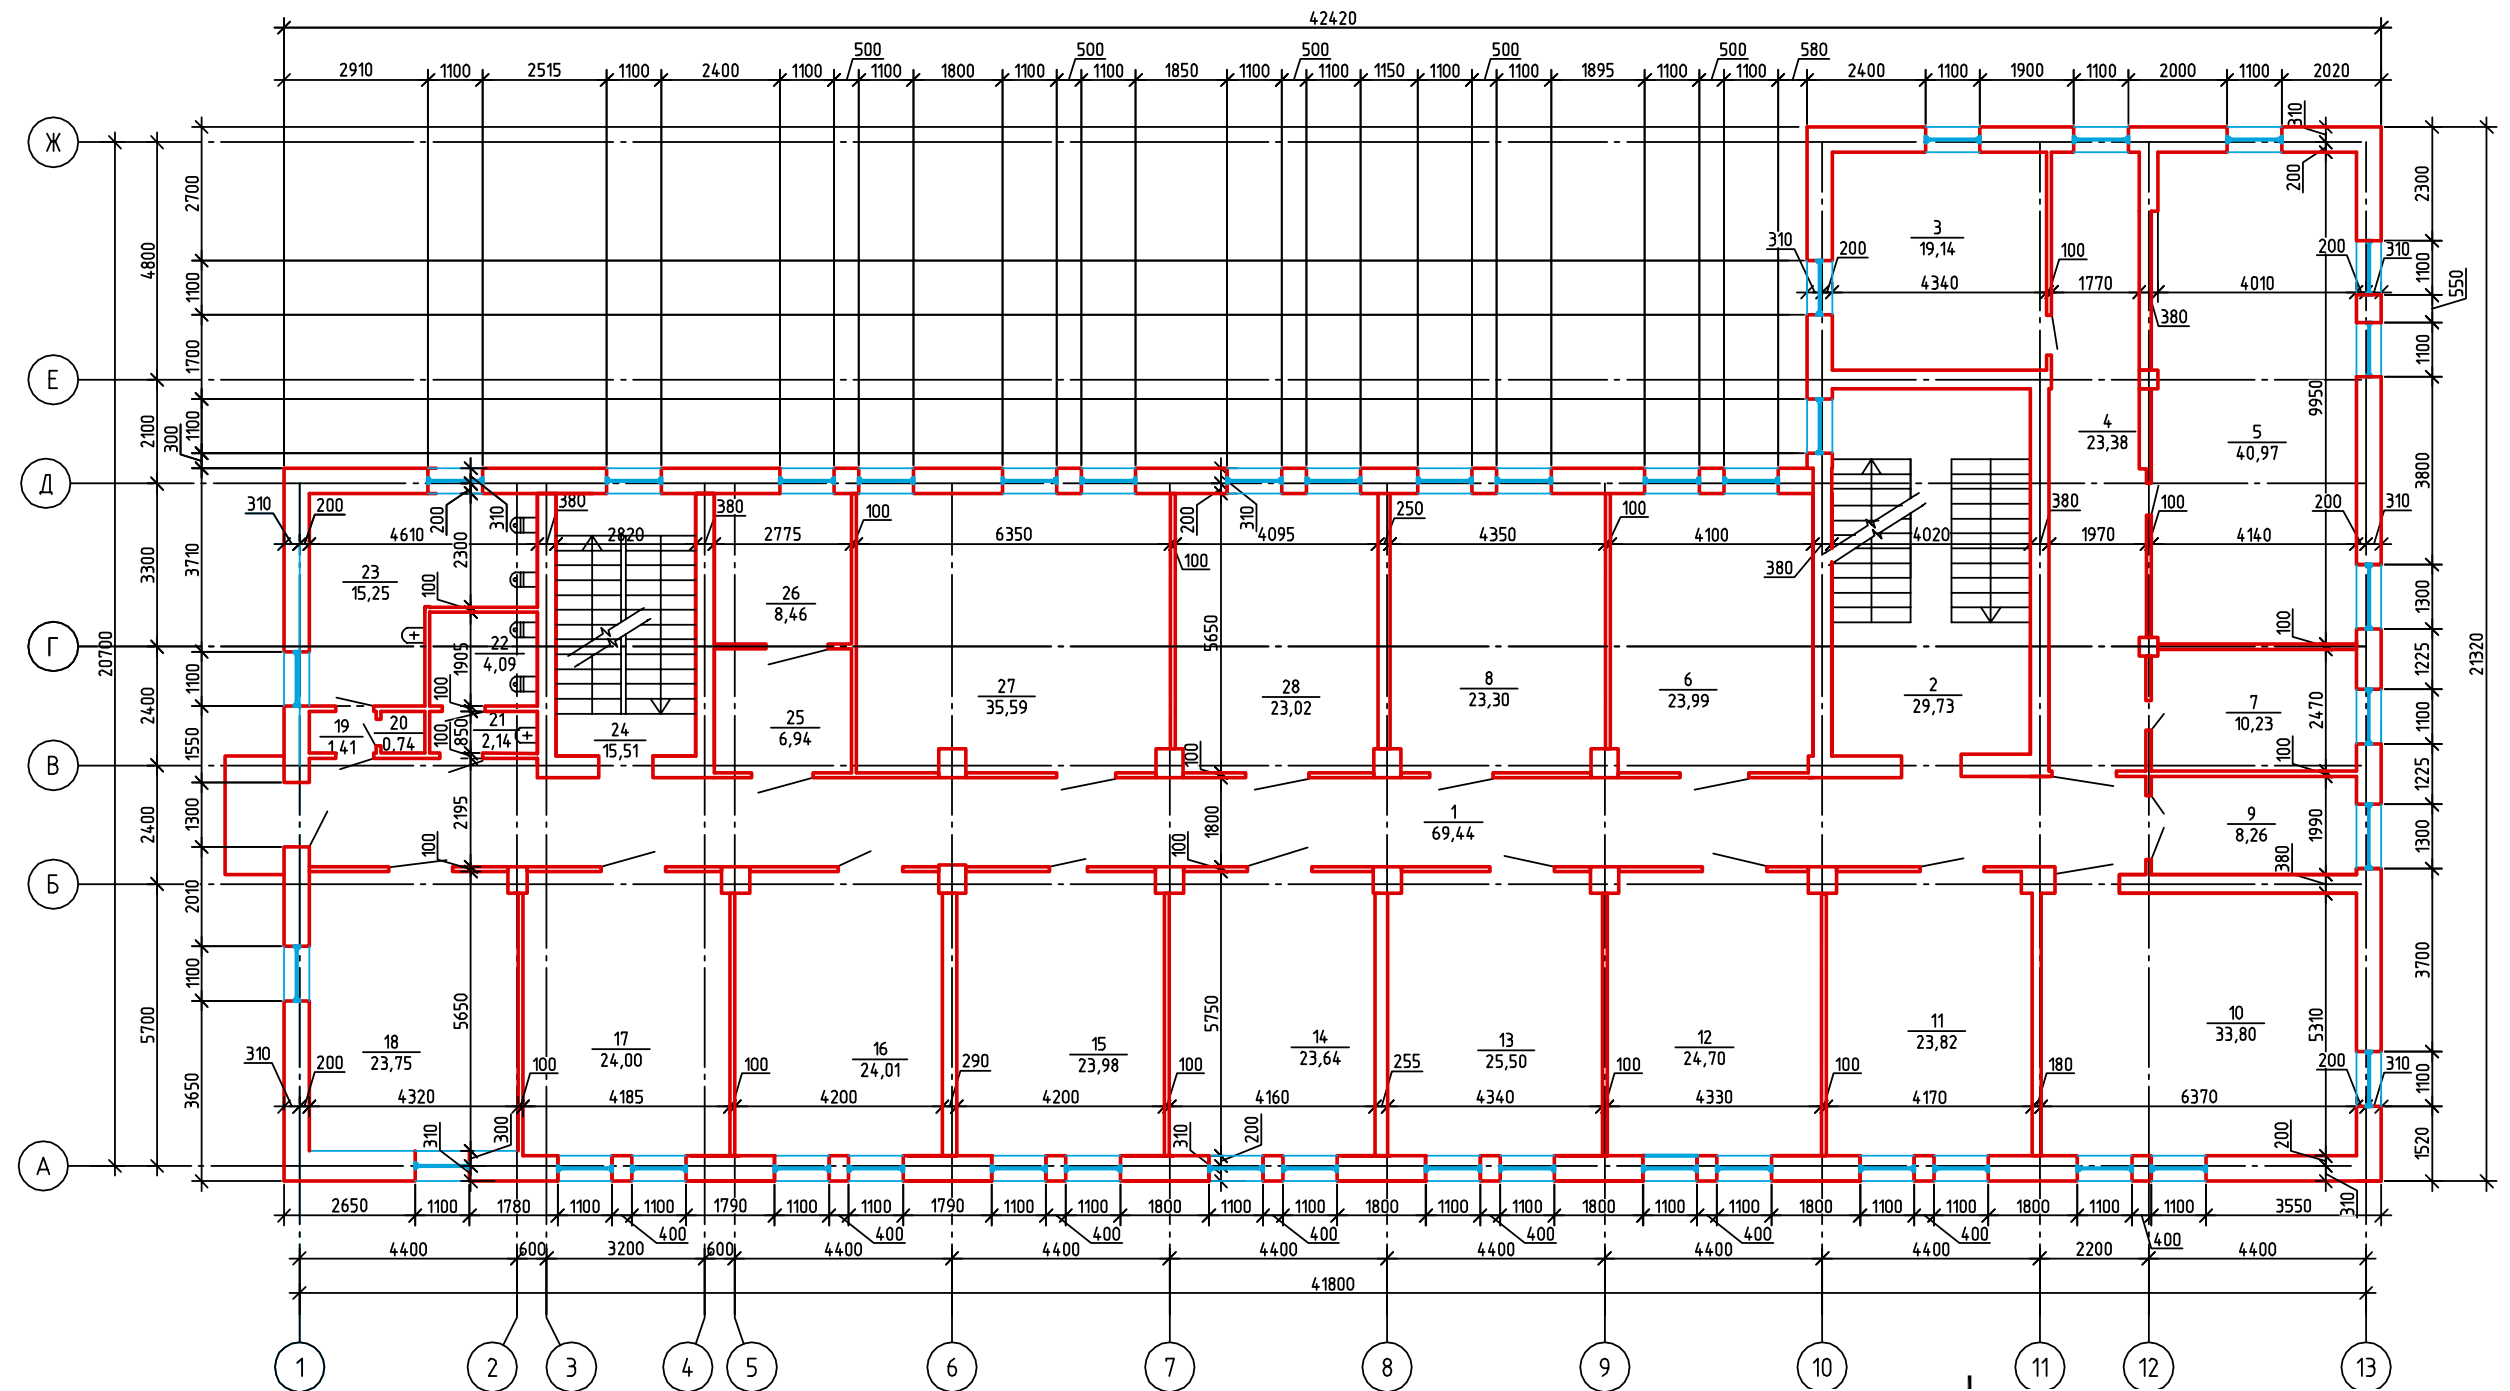



		SITE KRAMATORSK, Laso str, 14		PROGRAM RECONSTRUCTION of EDUCATIONAL CORPUS No 5		DRAWINGS	
PROJECT CZECH DEVELOPMENT AGENCY		Reconstruction of the school building of the Donbas National Academy of civil engineering and architecture		2ND FLOOR		2	
<small>This documentation was prepared by Donbas National Academy of Civil Engineering and Architecture (Author) for the Czech development agency (CZDA), which consequently approved it as a part of project tender dossier. Documentation shall be used for preparation of the offers only. Copy or using data of this file for another purposes, without previous permission of CZDA and the Author, is strictly prohibited.</small>							
Изм.	Кол. уч.	Лист	№ док.	Подп.	Дата	Донбасская национальная академия строительства и архитектуры Donbas national academy of civil engineering and architecture	
Разработал	Полянский					Учебный корпус №5 Educational building No 5	
Проверил	Колесниченко					Стадия	Лист
Н.контр.	Мнацаканян					План 2-го этажа Floor 2 level	

Формат

Создано	Взам. инж. Н	Подп. и дата	Инж. № подл.


План 3-го этажа
Floor 3 plan

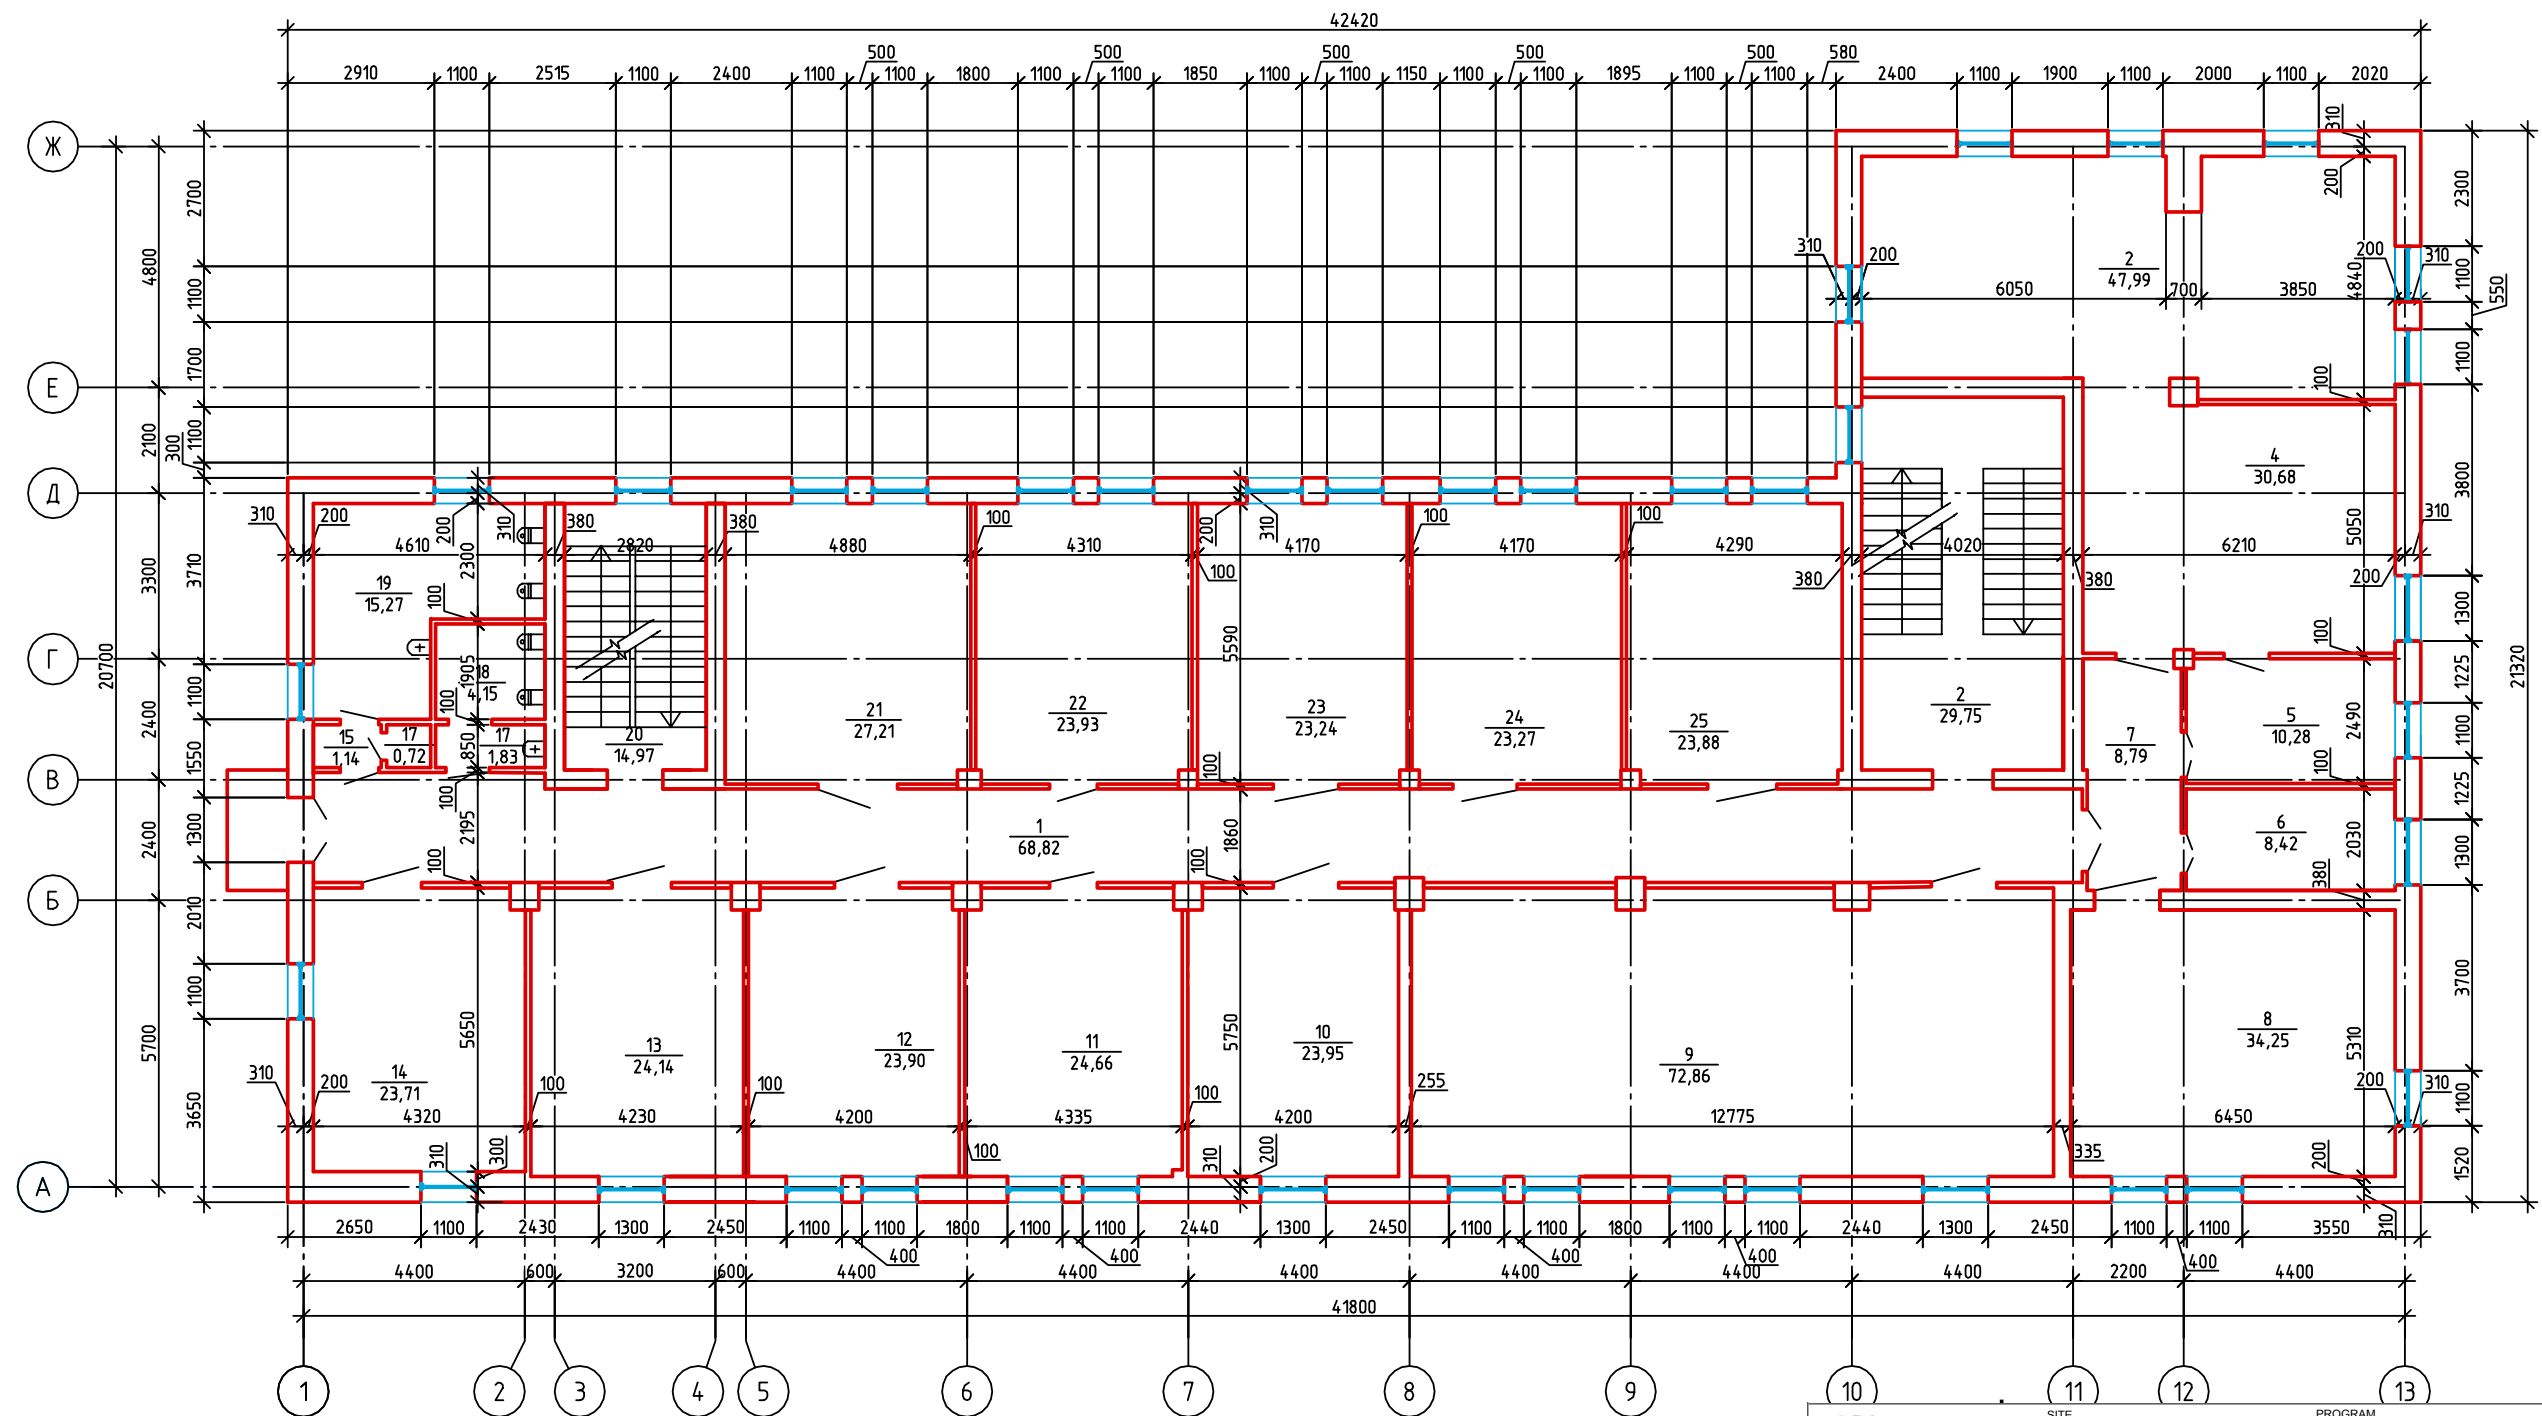


		SITE KRAMATORSK, Laso str, 14		PROGRAM RECONSTRUCTION of EDUCATIONAL CORPUS No.5		DRAWINGS	
PROJECT CZECH DEVELOPMENT AGENCY		Reconstruction of the school building of the Donbas National Academy of civil engineering and architecture		3RD FLOOR		3	
<small>This documentation was prepared by Donbas National Academy of Civil Engineering and Architecture (Author) for the Czech development agency (CZDA), which consequently approved it as a part of project tender dossier. Documentation shall be used for preparation of the offers only. Copy or using data of this file for another purposes, without previous permission of CZDA and the Author, is strictly prohibited.</small>	
name of file	
<table border="1"><tr><td>Изм.</td><td>Кол.ч.</td><td>Лист</td><td>№ док.</td><td>Подп.</td><td>Дата</td><td colspan="2">Донбасская национальная академия строительства и архитектуры Donbas national academy of civil engineering and architecture</td></tr><tr><td>Разработал</td><td>Полянский</td><td></td><td></td><td></td><td></td><td colspan="2">Учебный корпус №5 Educational building No 5</td></tr><tr><td>Проверил</td><td>Колесниченко</td><td></td><td></td><td></td><td></td><td colspan="2">Стадия</td></tr><tr><td>Н.контр.</td><td>Мнацаканян</td><td></td><td></td><td></td><td></td><td colspan="2">Лист</td></tr><tr><td colspan="6">План 3-го этажа Floor 3 plan</td><td colspan="2">Листов</td></tr></table>								Изм.	Кол.ч.	Лист	№ док.	Подп.	Дата	Донбасская национальная академия строительства и архитектуры Donbas national academy of civil engineering and architecture		Разработал	Полянский					Учебный корпус №5 Educational building No 5		Проверил	Колесниченко					Стадия		Н.контр.	Мнацаканян					Лист		План 3-го этажа Floor 3 plan						Листов	
Изм.	Кол.ч.	Лист	№ док.	Подп.	Дата	Донбасская национальная академия строительства и архитектуры Donbas national academy of civil engineering and architecture	
Разработал	Полянский					Учебный корпус №5 Educational building No 5	
Проверил	Колесниченко					Стадия	
Н.контр.	Мнацаканян					Лист	
План 3-го этажа Floor 3 plan						Листов	

Согласовано	Взам. инж. №
Подп. и дата	
Инж. № подл.	

Согласовано	
Взам. инв. №	
Подп. и дата	
Инв. № подл.	

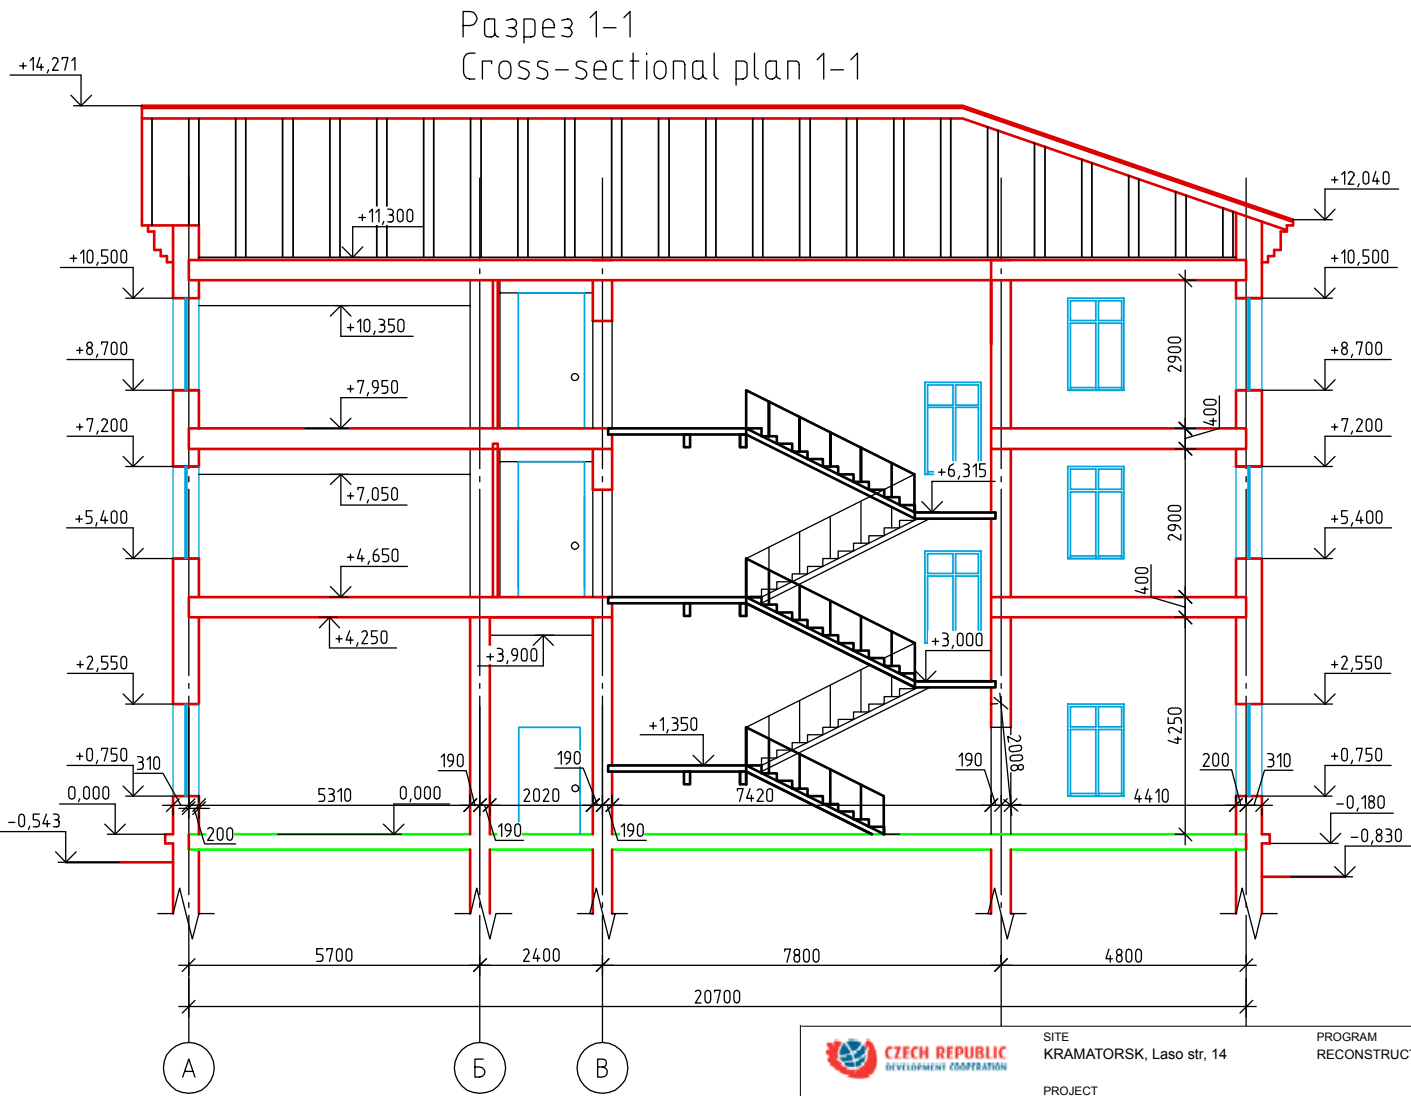



CZECH REPUBLIC
DEVELOPMENT COOPERATION

SITE
KRAMATORSK, Laso str, 14

PROGRAM
RECONSTRUCTION of EDUCATIONAL CORPUS No.5

DRAWINGS

CZECH DEVELOPMENT AGENCY
Nerudova 3, 118 50, Praha 1, Czech Republic

PROJECT
Reconstruction of the school building of the Donbas National Academy of civil engineering and architecture


SECTION
4

This documentation was prepared by Donbas National Academy of Civil Engineering and Architecture (Author) for the Czech development agency (CZDA), which consequently approved it as a part of project tender dossier. Documentation shall be used for preparation of the offers only. Copy or using data of this file for another purposes, without previous permission of CZDA and the Author, is strictly prohibited.


name of file

						Донбасская национальная академия строительства и архитектуры Donbas national academy of civil engineering and architecture		
Изм.	Кол.уч.	Лист	№ док.	Подп.	Дата			
Разработал	Полянский						Учебный корпус №5 Educational building No 5	
Проверил	Колесниченко							
Н.контр.	Мнацаканян					Разрез 1-1 Cross-sectional plan 1-1		
						Стадия	Лист	Листов

Фасад 14-1
Elevation view 14-1

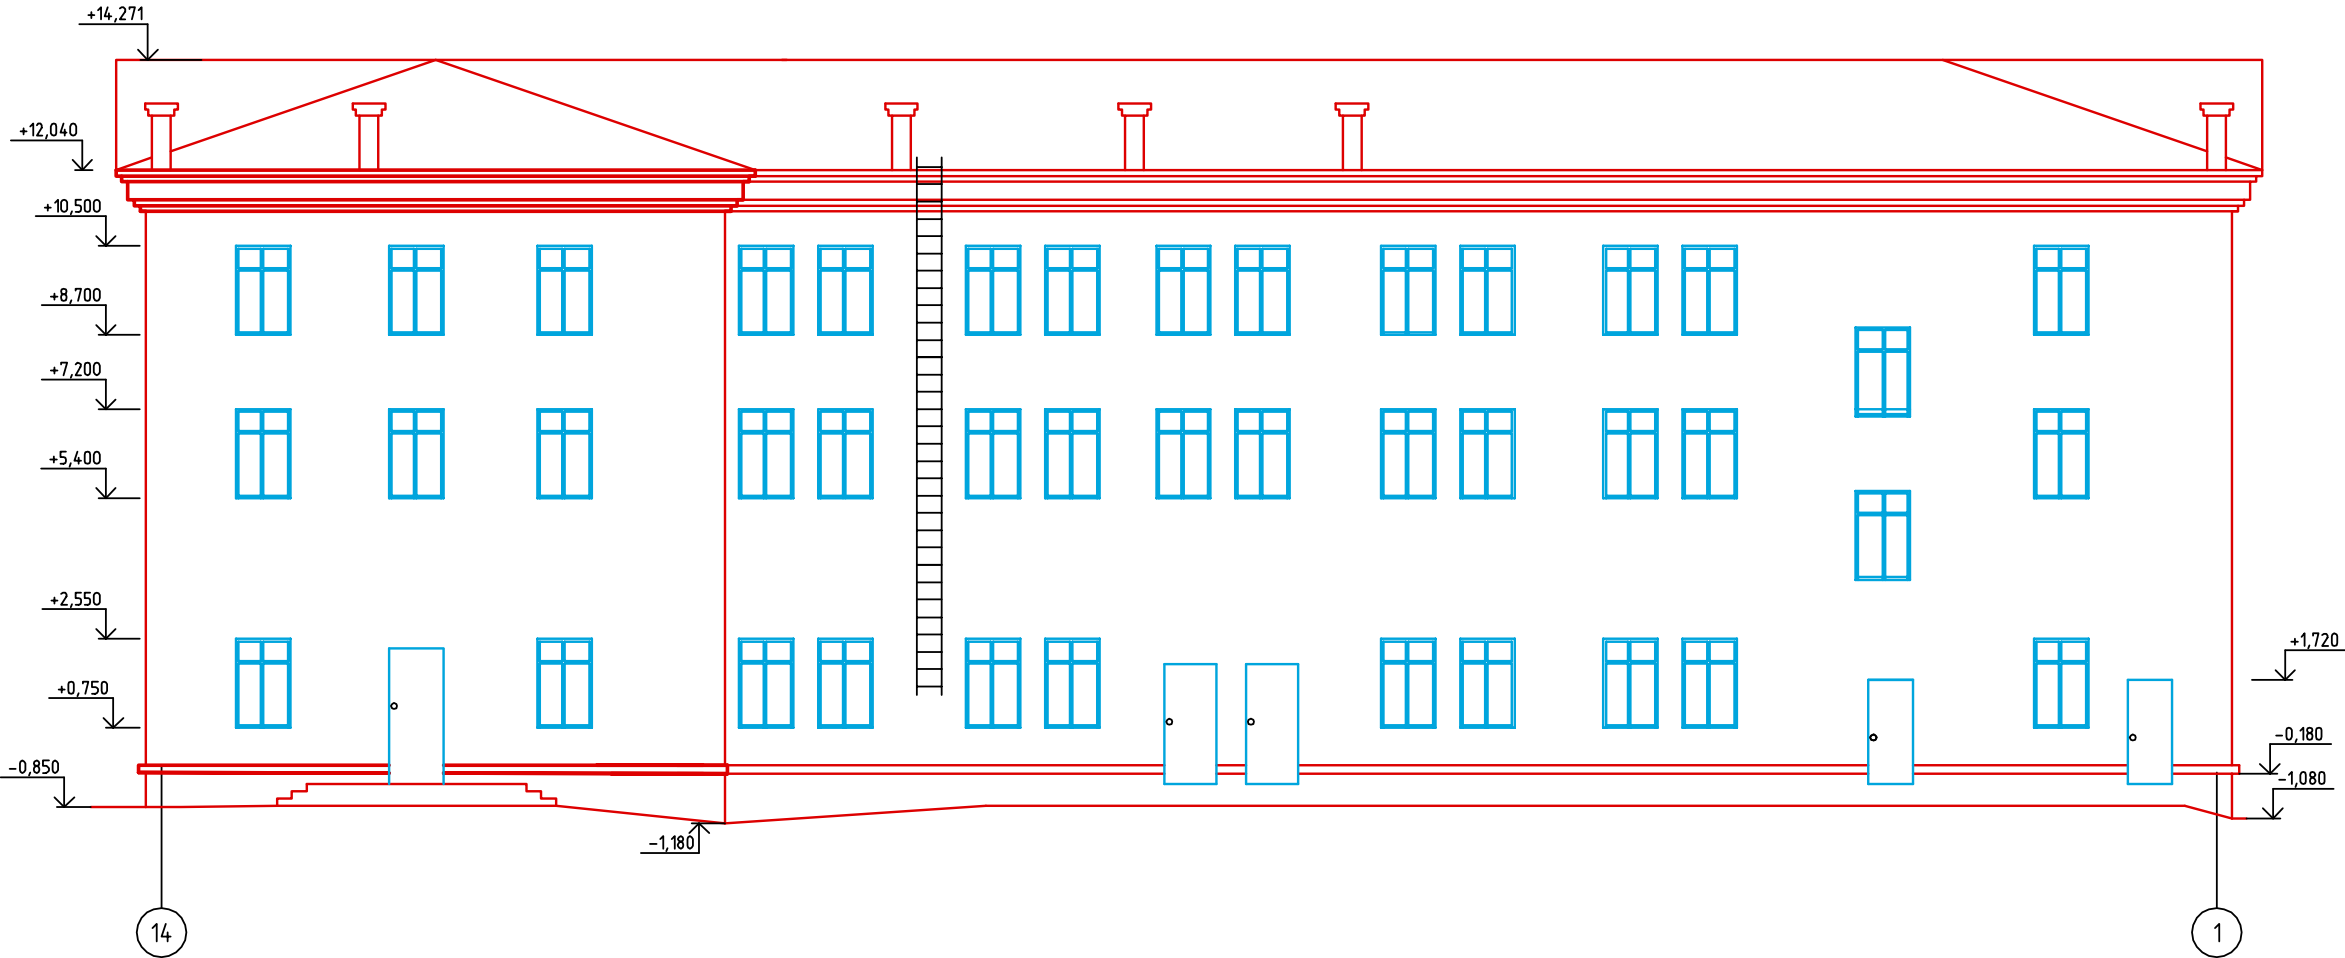

Согласовано	
Взам. инв. №	
Подп. и дата	
Инв. № подл.	



CZECH REPUBLIC

DEVELOPMENT COOPERATION

SITE

KRAMATORSK, Laso str, 14

PROGRAM

RECONSTRUCTION of EDUCATIONAL CORPUS No.5

DRAWINGS

5

CZECH DEVELOPMENT AGENCY

Reconstruction of the school building of the Donbas National Academy of civil engineering and architecture

EAST FACADE


Nerudova 3, 118 50, Praha 1, Czech Republic


This documentation was prepared by Donbas National Academy of Civil Engineering and Architecture (Author) for the Czech development agency (CZDA), which consequently approved it as a part of project tender dossier. Documentation shall be used for preparation of the offers only. Copy or using data of this file for another purposes, without previous permission of CZDA and the Author, is strictly prohibited.

name of file

						<div>Донбасская национальная академия строительства и архитектуры</div> <div>Donbas national academy of civil engineering and architecture</div>
Изм.	Кол.уч.	Лист	№ док.	Подп.	Дата	
Разработал	Полянский					
Проверил	Колесниченко					
						<div>Учебный корпус №5</div> <div>Educational building No 5</div>
						<div>Фасад 14-1</div> <div>Elevation view 14-1</div>

Фасаd 1-14
Elevation view 1-14

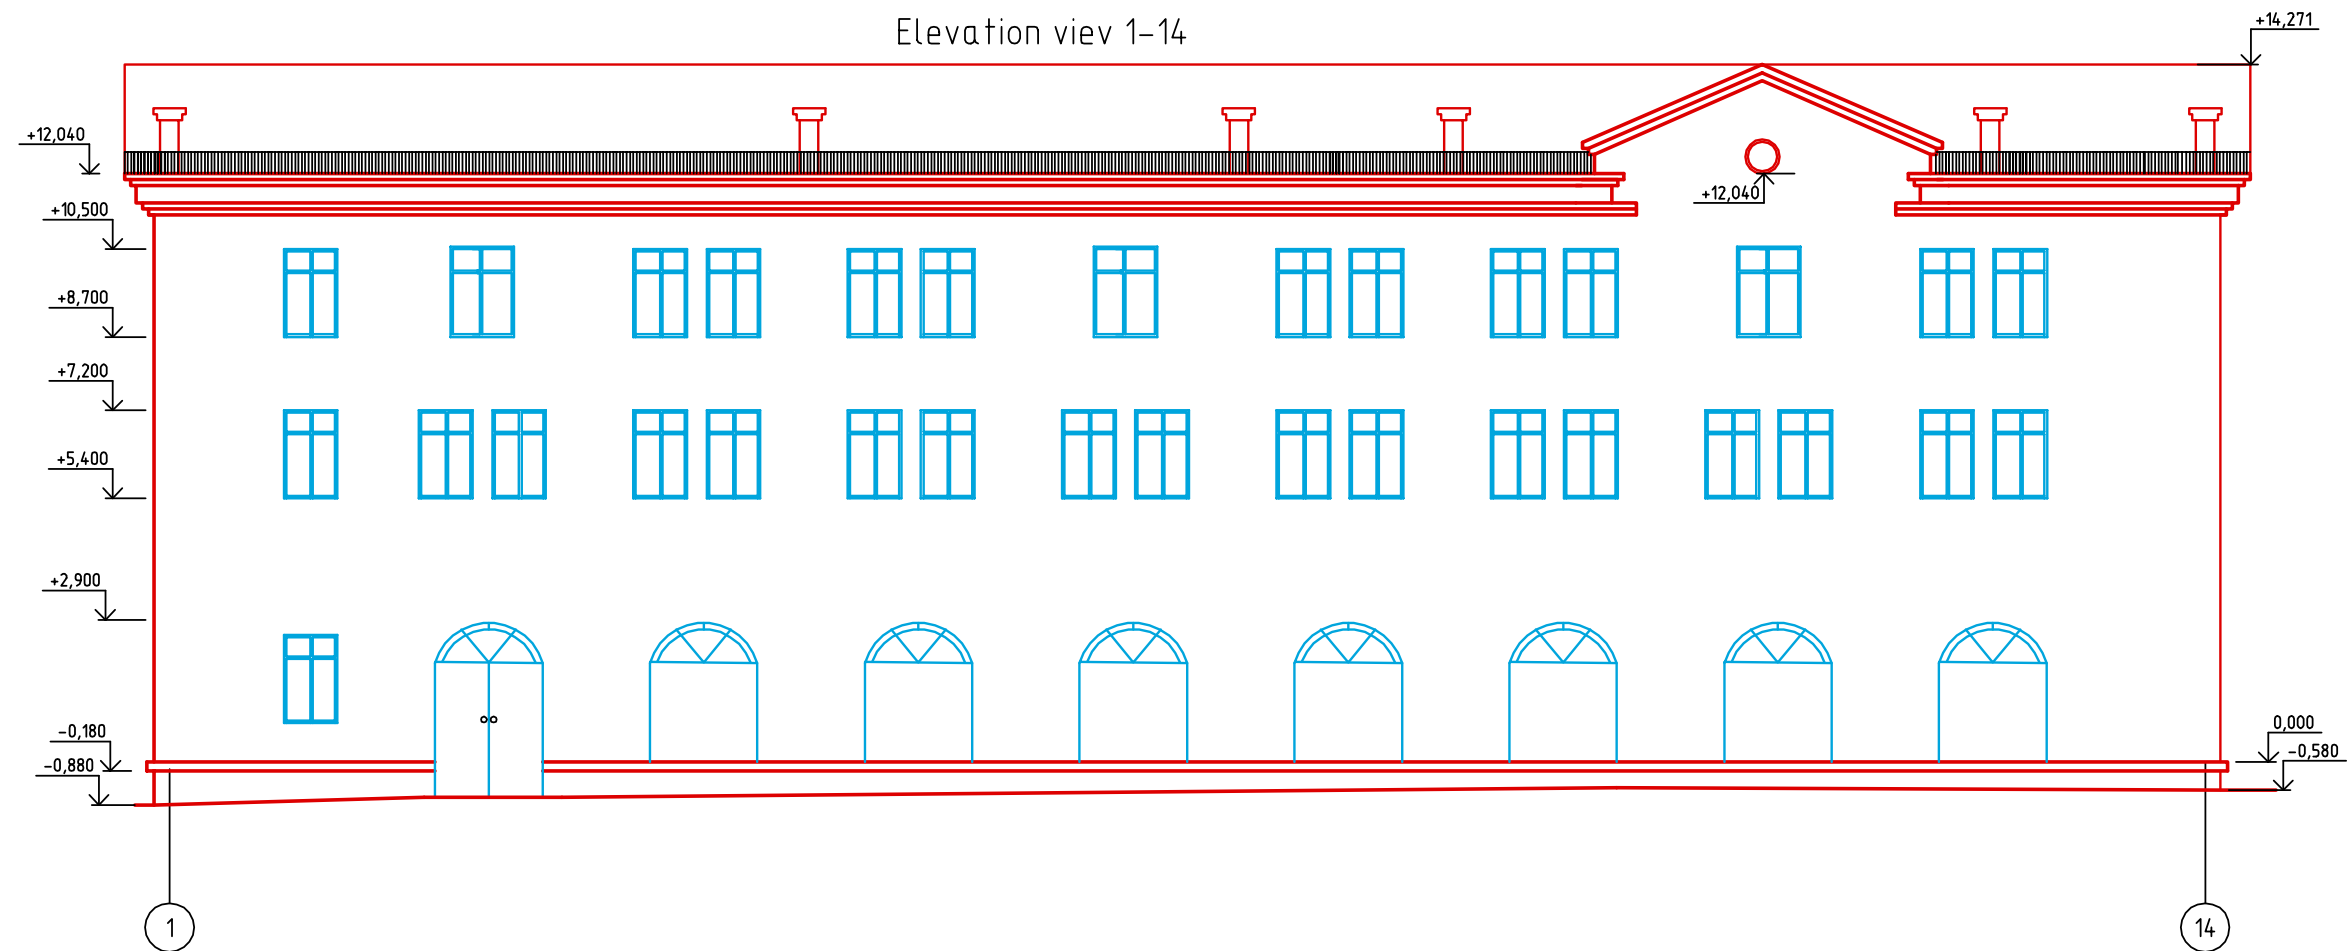



CZECH REPUBLIC
DEVELOPMENT COOPERATION

SITE

KRAMATORSK, Laso str, 14

PROGRAM

RECONSTRUCTION of EDUCATIONAL CORPUS No.5

DRAWINGS

6

CZECH DEVELOPMENT AGENCY

Reconstruction of the school building of the Donbas National Academy of civil engineering and architecture

PROJECT

EAST FACADE

Nerudova 3, 118 50, Praha 1, Czech Republic



This documentation was prepared by Donbas National Academy of Civil Engineering and Architecture (Author) for the Czech development agency (CZDA), which consequently approved it as a part of project tender dossier. Documentation shall be used for preparation of the offers only. Copy or using data of this file for another purposes, without previous permission of CZDA and the Author, is strictly prohibited.

name of file

						<div>Донецкая национальная академия строительства и архитектуры</div> <div>Donbas national academy of civil engineering and architecture</div>		
Изм.	Кол. изм.	Лист	№ док.	Подп.	Дата			
Разработал	Полянский					Студия		
Проверил	Колесниченко					Лист		
						Листов		
Н.контр.	Мнацаканян					Фасад 1-14		
						Elevation view 1-14		

Согласовано	Взам. инж. №
Подп. и дата	Инф. № подл.

Согласовано	
Взам. инв. №	
Подп. и дата	
Инд. № подл.	

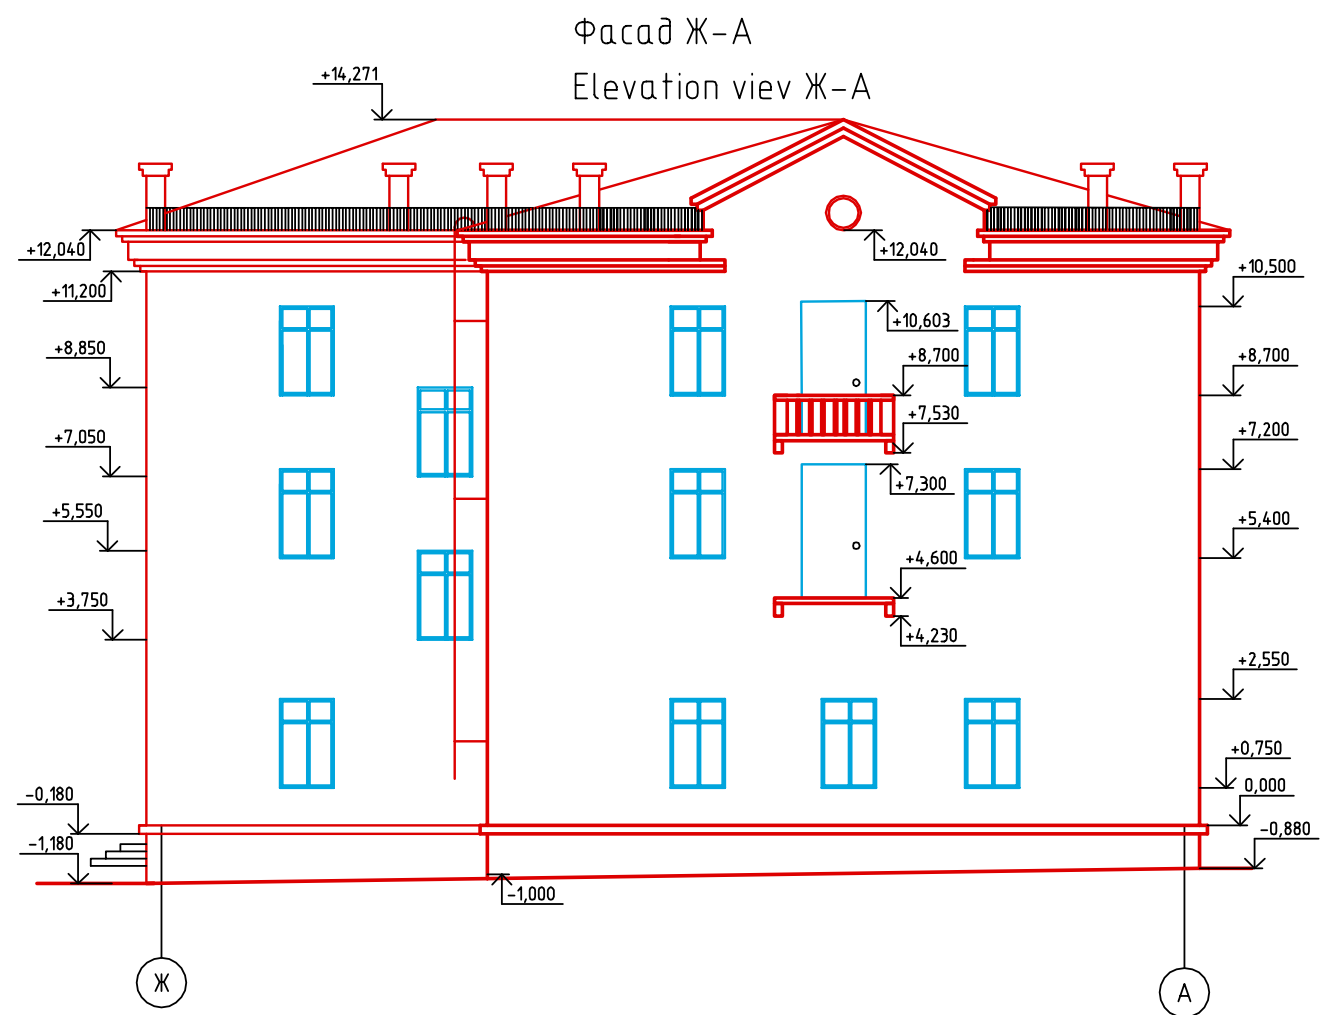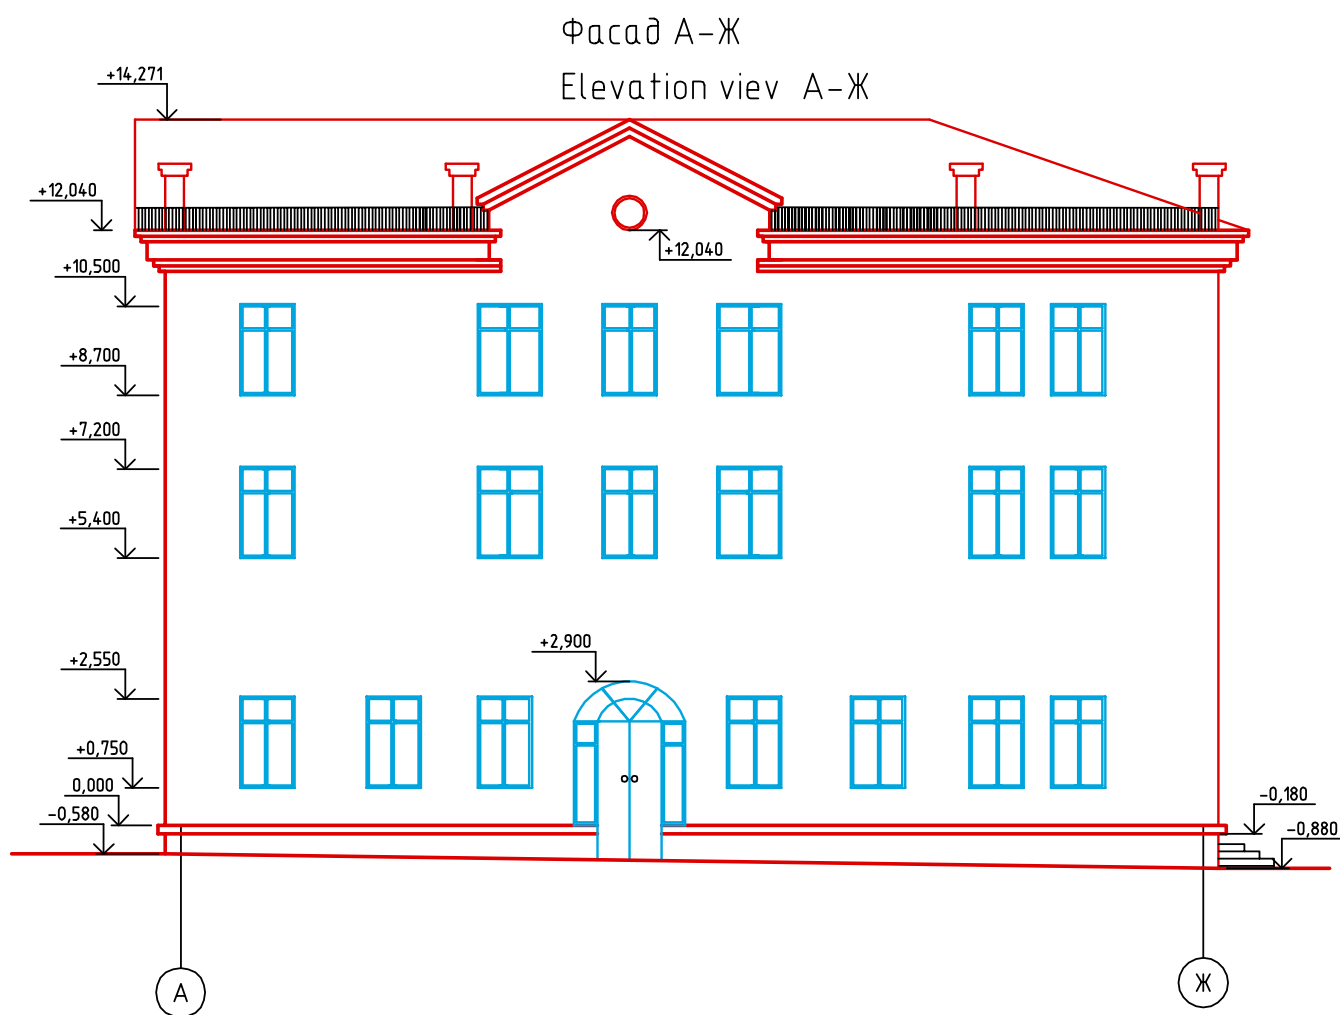

		SITE KRAMATORSK, Laso str, 14		PROGRAM RECONSTRUCTION of EDUCATIONAL CORPUS No.5		DRAWINGS	
PROJECT CZECH DEVELOPMENT AGENCY Nerudova 3, 118 50, Praha 1, Czech Republic		PROJECT Reconstruction of the school building of the Donbas National Academy of civil engineering and architecture		NORTH FACADE		7	
<small>This documentation was prepared by Donbas National Academy of Civil Engineering and Architecture (Author) for the Czech development agency (CZDA), which consequently approved it as a part of project tender dossier. Documentation shall be used for preparation of the offers only. Copy or using data of this file for another purposes, without previous permission of CZDA and the Author, is strictly prohibited.</small>							
name of file							
Изм.				Донбасская национальная академия строительства и архитектуры			
Разработал				Donbas national academy of civil engineering and architecture			
Проверил				Учебный корпус №5			
				Educational building No 5			
Н.контр.				Фасады А-Ж, Ж-А			
				Elevation view A-J, Elevation view Ж-A			

Филипп