

CZDA - CZECH DEVELOPMENT AGENCY (CZECH REPUBLIC)



SPECIFIED DIMENSIONS ARE NOT BINDING AND NEED TO BE VERIFIED IN THE PLACE

PROJECT
RECONSTRUCTION
of the KINDERGARTEN complex

PLACE
MIKOLAJEVKA, LENIN STR. 51b
RAJON: KOZJATIN
REGION: VINNYTSJA

DRAWINGS
GROUND FLOOR
SCALE 1:200

1

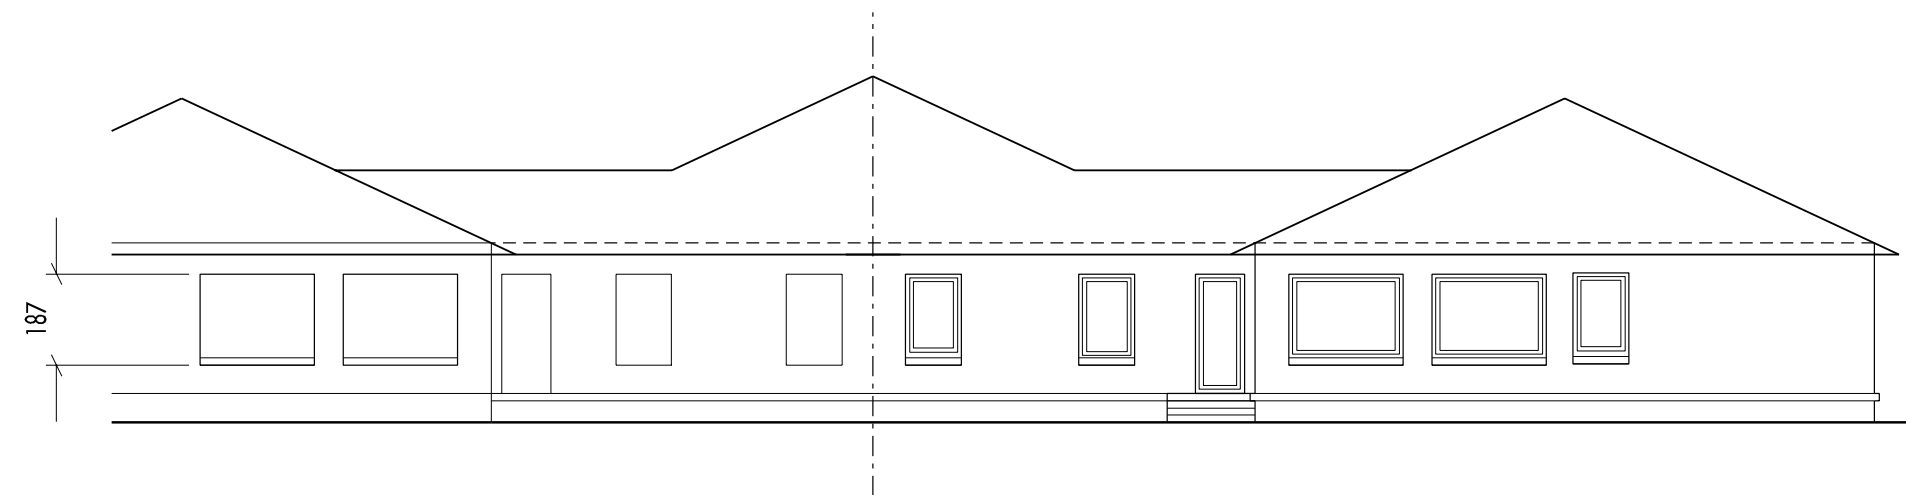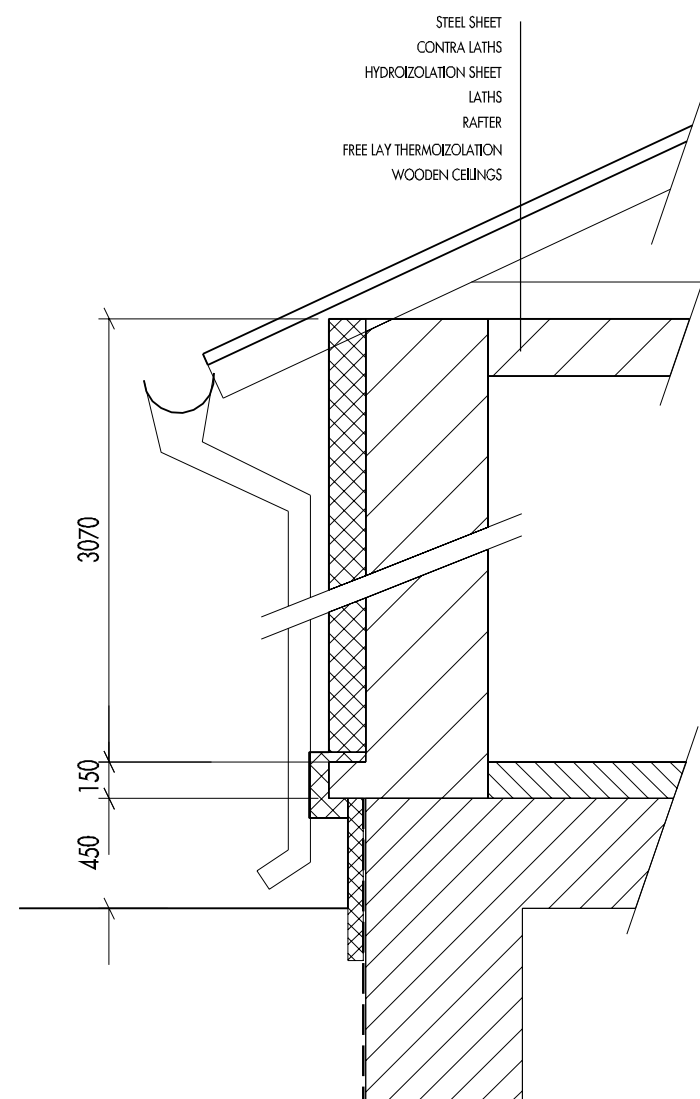

CZDA - CZECH DEVELOPMENT AGENCY (CZECH REPUBLIC)

SPECIFIED DIMENSIONS ARE NOT BINDING AND NEED TO BE VERIFIED IN THE PLACE

PROJECT
RECONSTRUCTION
of the KINDERGARTEN komplex

PLACE
MIKOLAJEVKA, LENIN STR. 51b
RAJON: KOZJATIN
REGION: VINNYTSJA

DRAWINGS
FACADE
SCALE 1 :200

2