


2 East  
1 : 100

4 North  
1 : 100

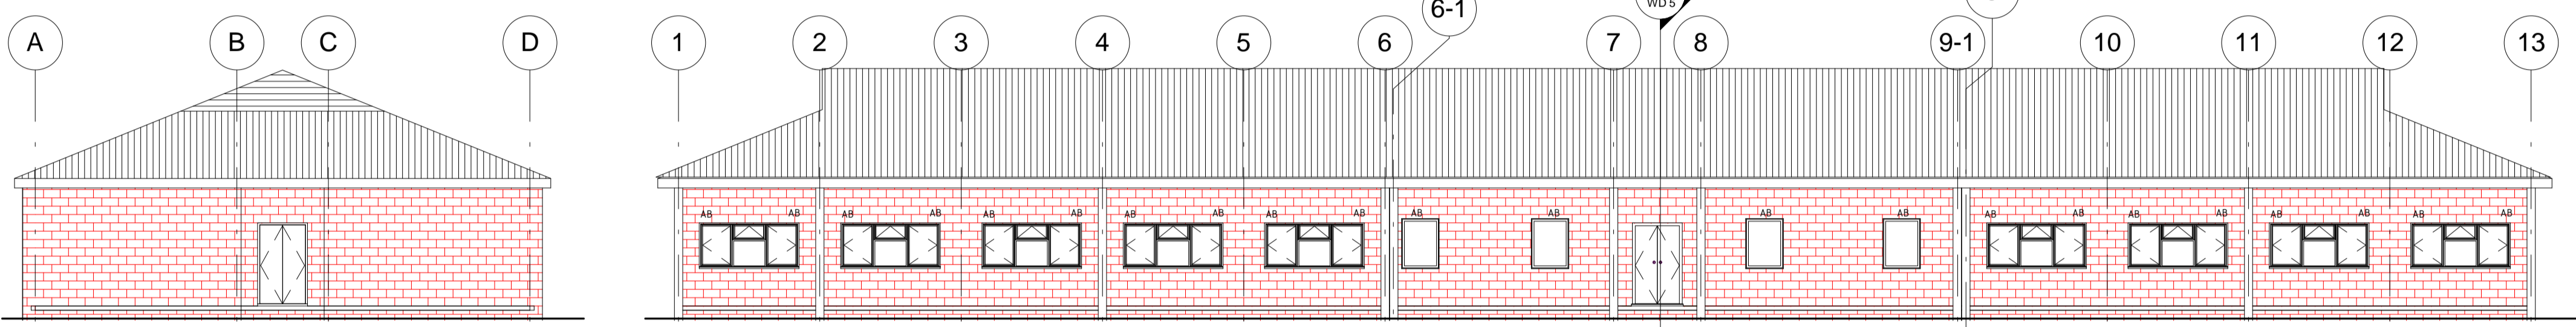

3 West  
1 : 100


5 South  
1 : 100

**DO NOT SCALE DRAWINGS**

- hollow block work
- concrete
- it4 roofing sheet
- particle framed board
- filled block work

Building Legend  
1 : 50

No.	Description	Date

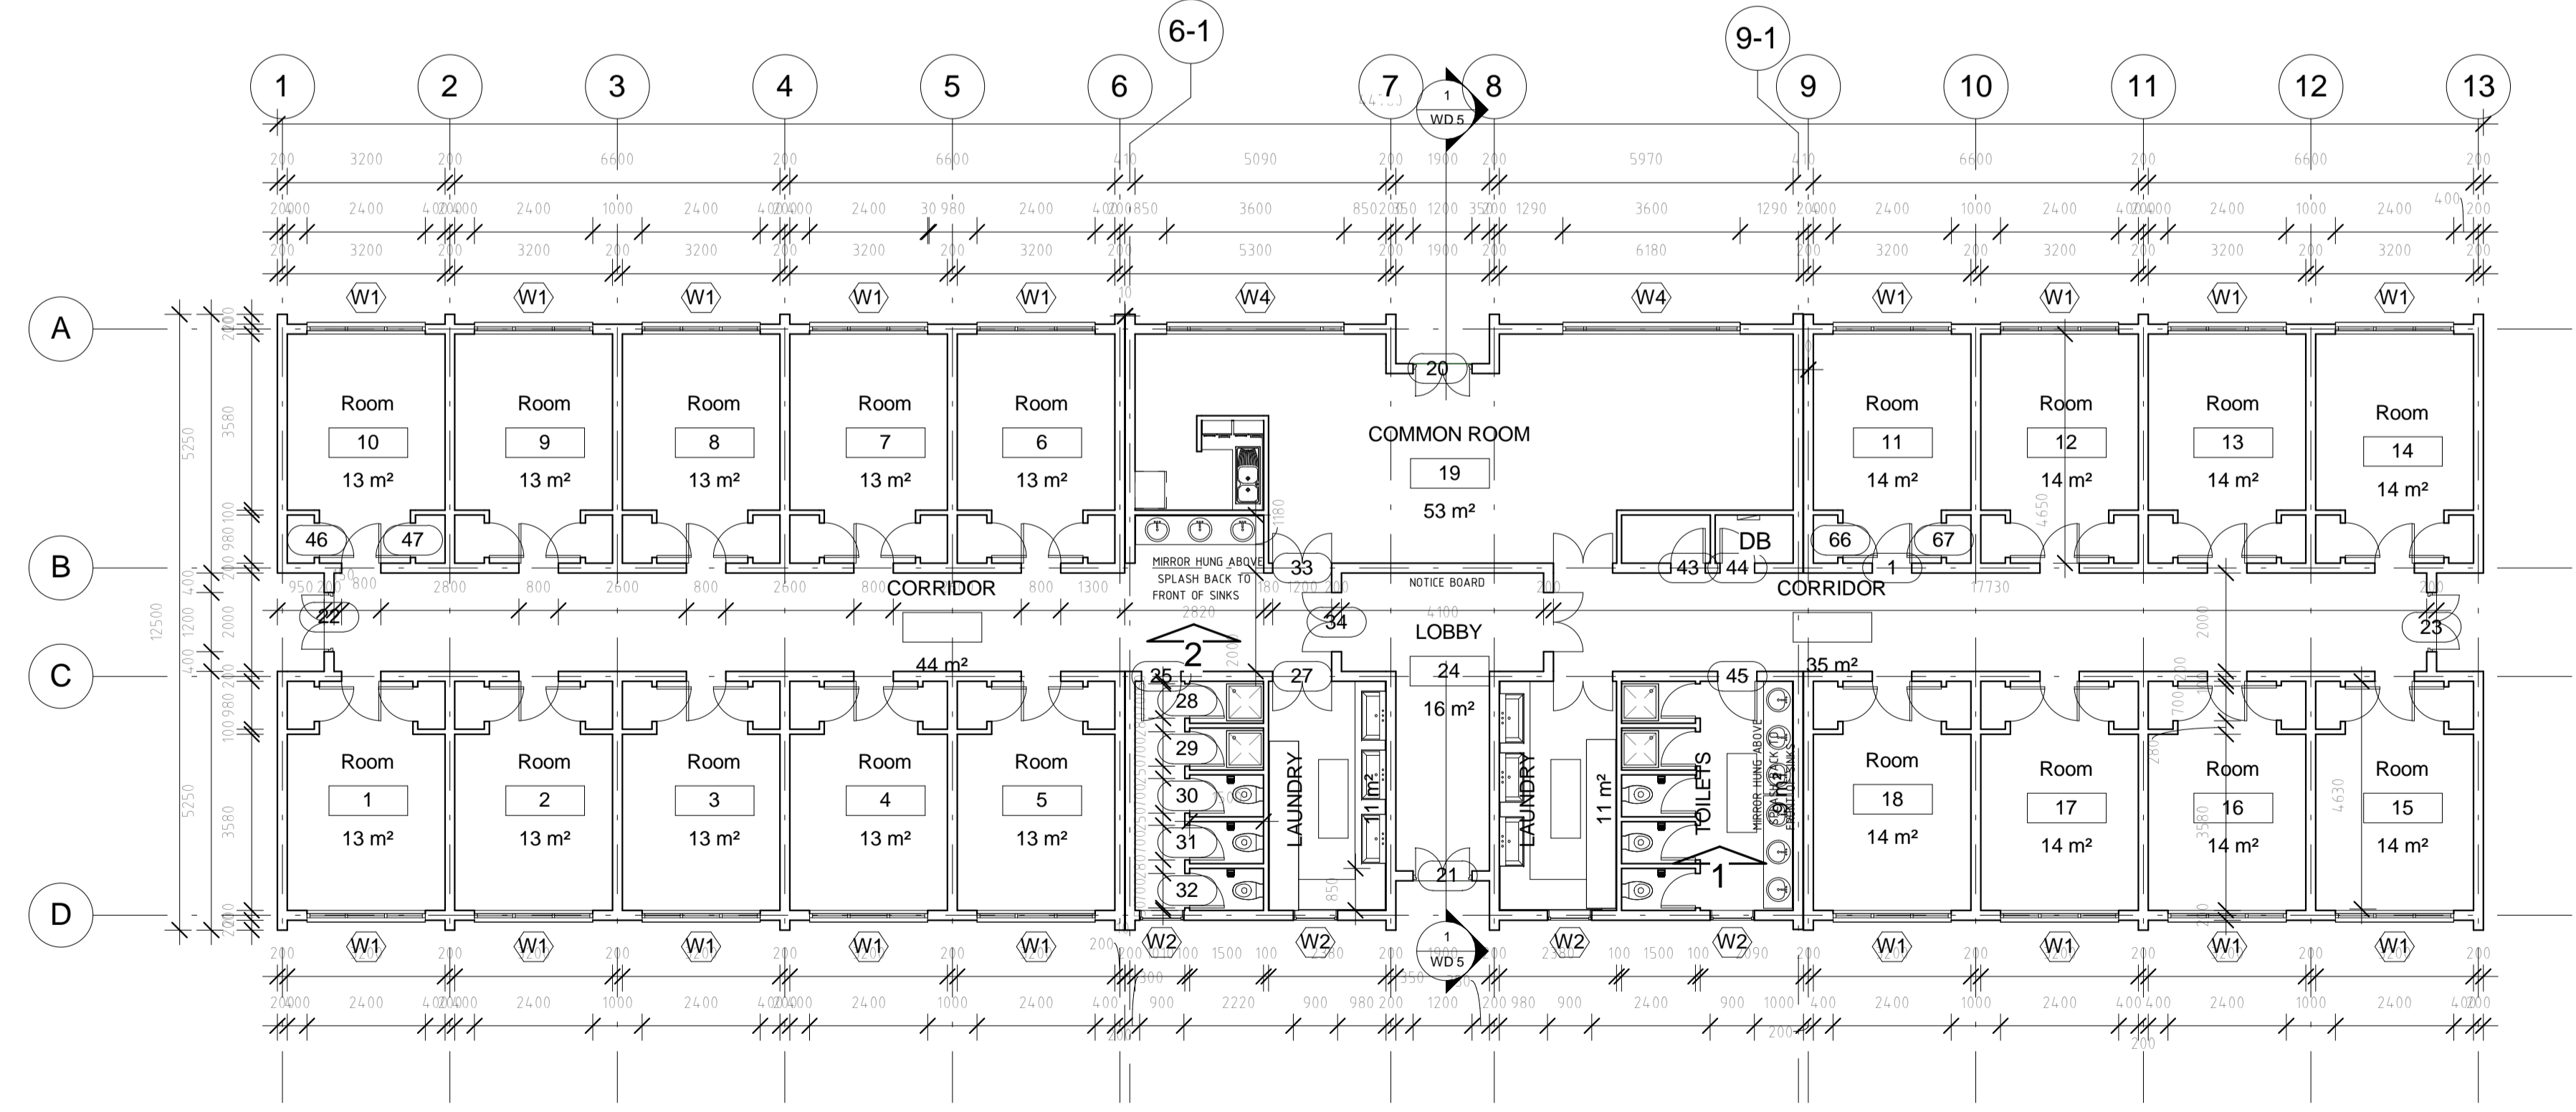

1 Floorplan  
1 : 100

**MOH LGH  
Proposed Hostel  
Block**

Elevations/ Floorplan/  
Section

Project number	moh/wpho/cr/10
Date	June 2010
Drawn by	SP
Checked by	Checker

**WD 01**

Scale As indicated